


# KELLOGG

DEVELOPMENT COMPANY

3947 BOULEVARD CENTER DRIVE  
 1000 BUILDING SUITE 5  
 JACKSONVILLE, FLORIDA 32207  
 904-396-9092

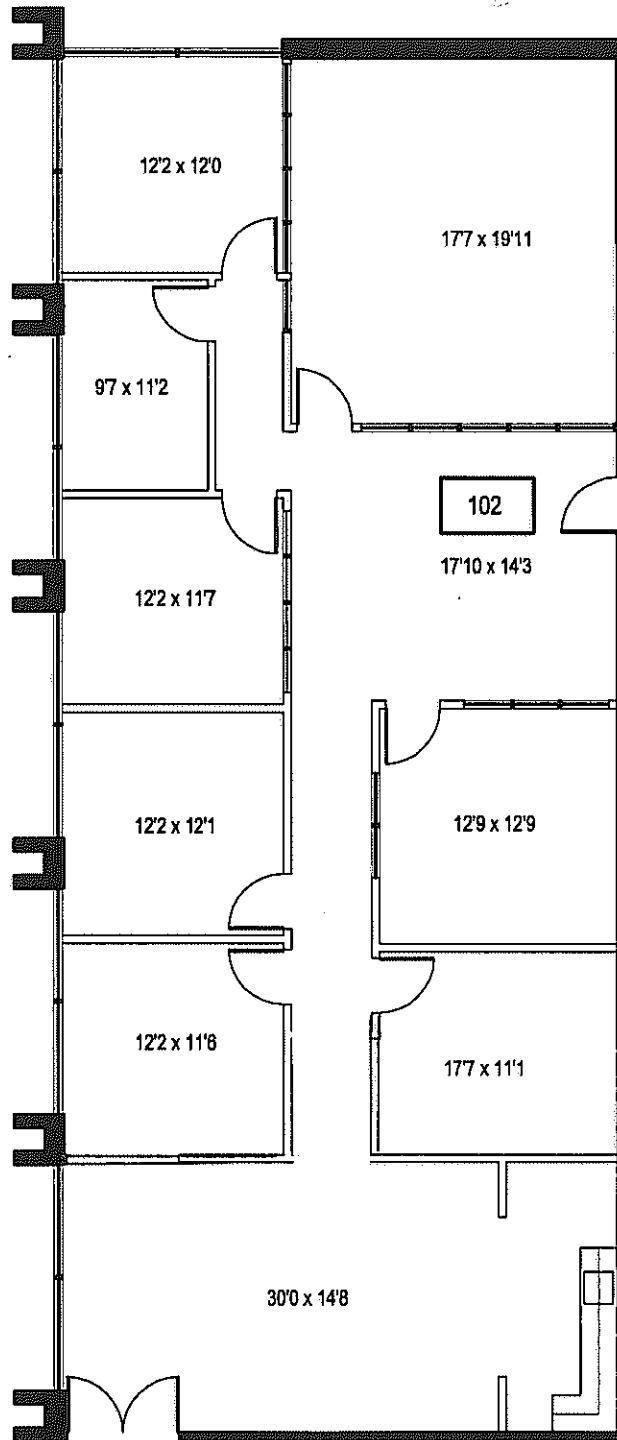

## Midtown Centre

PROPOSED FLOOR PLAN:  
 1200 BUILDING SUITE 102  
 3986 BOULEVARD CENTER DRIVE  
 JACKSONVILLE, FLORIDA

SCALE: NOT TO SCALE

R.S.F.: 2,673

5/5/05

SHEET:

1

OF 1