


# KELLOGG

DEVELOPMENT COMPANY

3947 BOULEVARD CENTER DRIVE  
1000 BUILDING SUITE 5  
JACKSONVILLE, FLORIDA 32207  
904-396-9092

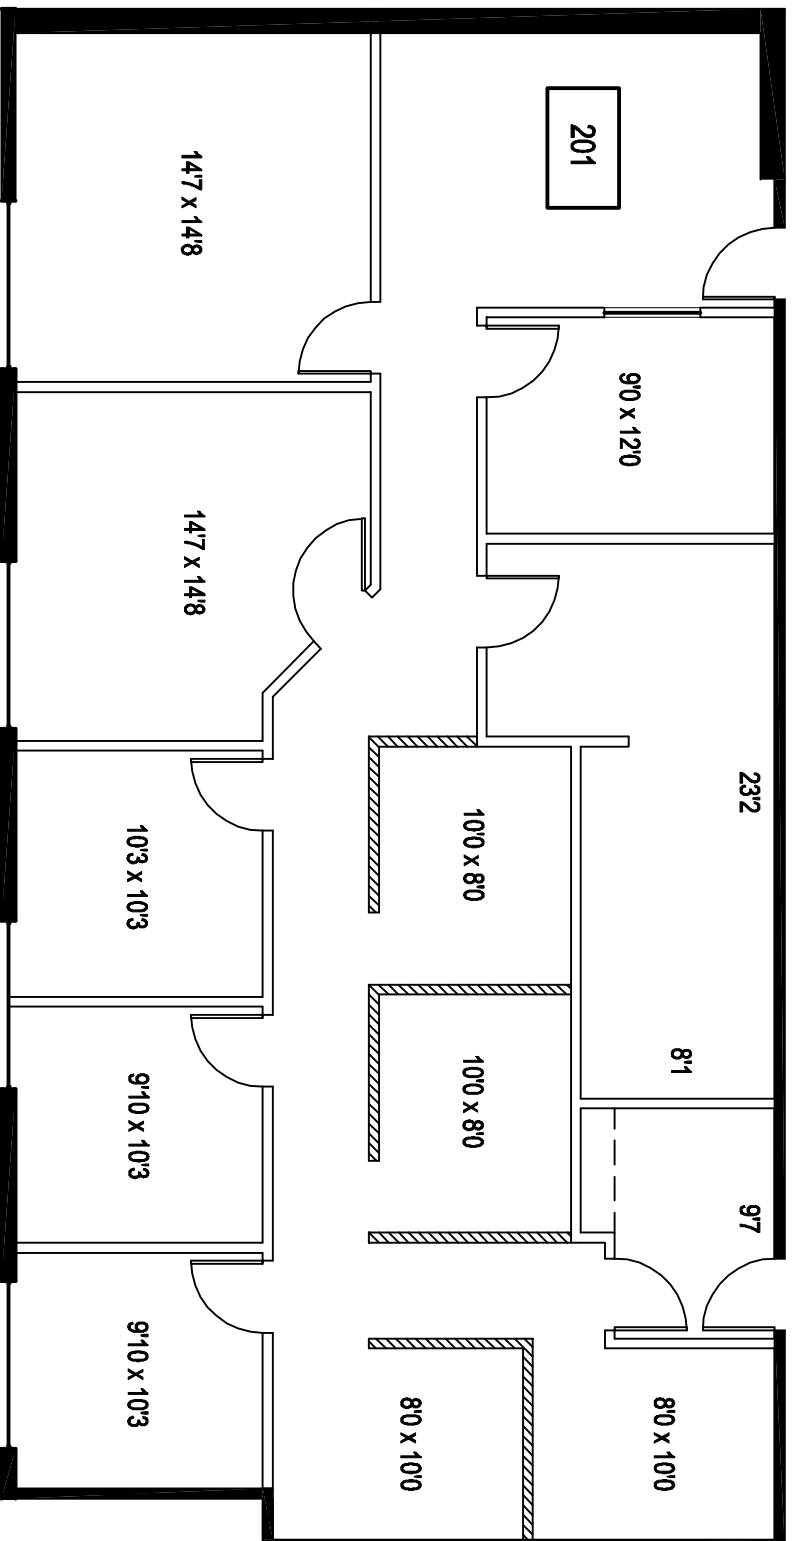

## Midtown Centre

FLOOR PLAN  
3200 BUILDING SUITE 201  
1851 EXECUTIVE CENTER DRIVE  
JACKSONVILLE, FLORIDA

SCALE: NOT TO SCALE

R.S.F.: 2,241

5/5/05

SHEET:

1

OF 1