


KELLOGG

DEVELOPMENT COMPANY

3947 BOULEVARD CENTER DRIVE
1000 BUILDING SUITE 5
JACKSONVILLE, FLORIDA 32207
904-396-9092

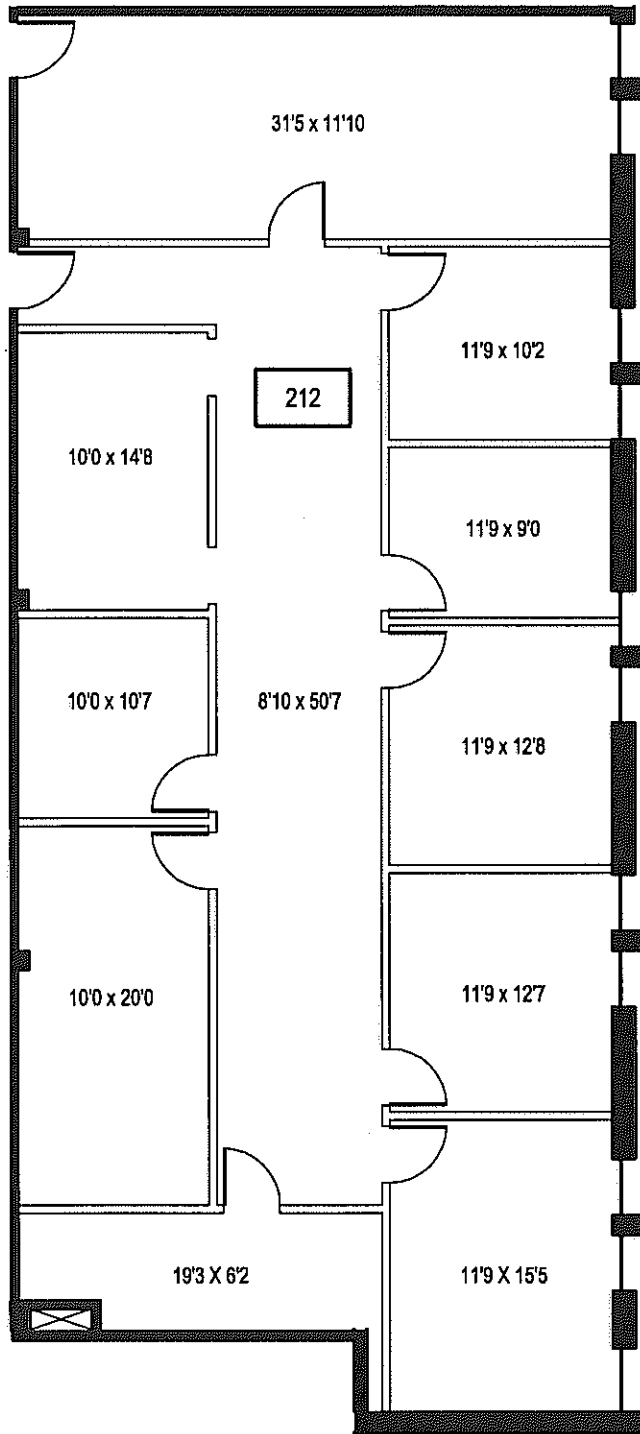

Midtown Centre

FLOOR PLAN
3300 BUILDING, SUITE 212
4161 CARMICHAEL AVENUE
JACKSONVILLE, FLORIDA

SCALE: NOT TO SCALE

R.S.F.: 2,566

DATE: 2/10/05

SHEET:

1

OF 1